
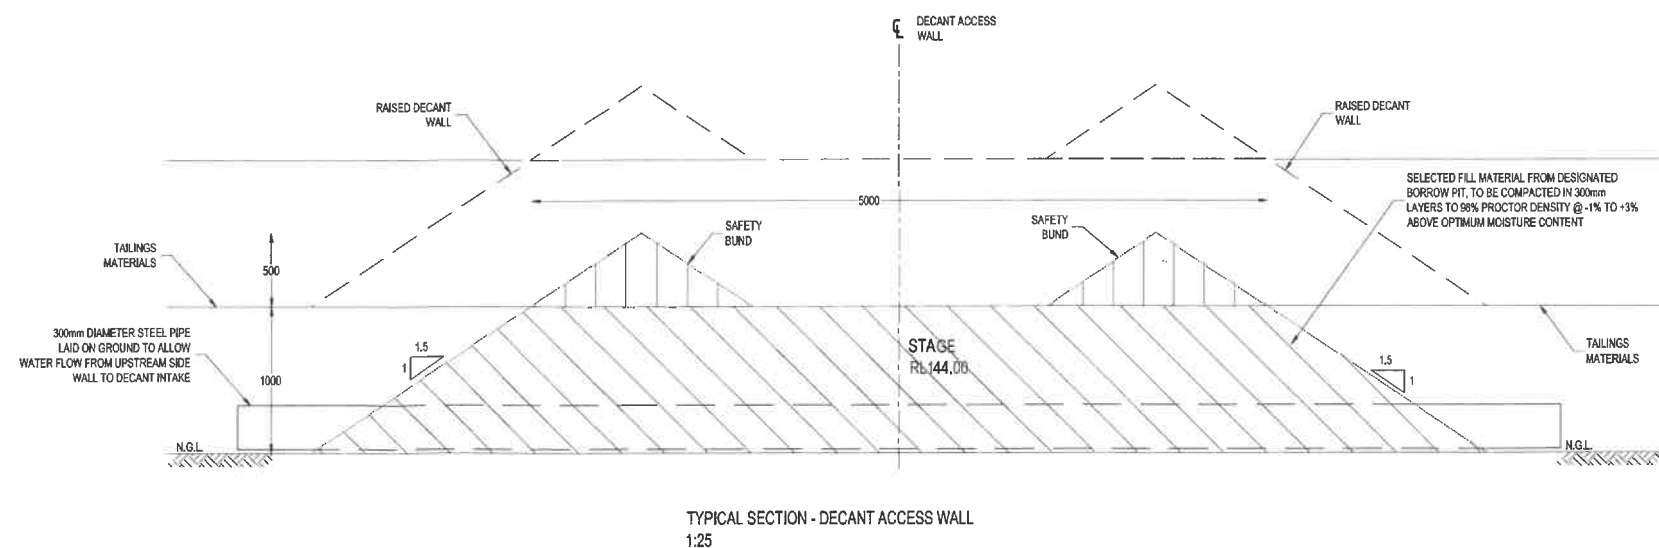
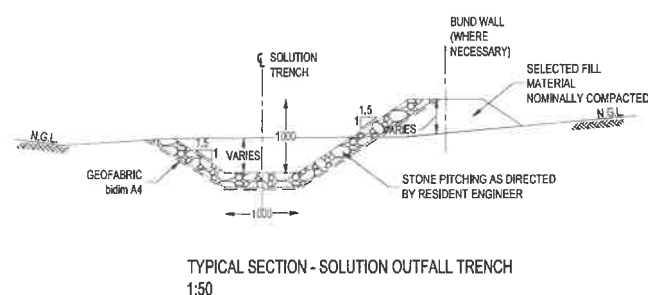
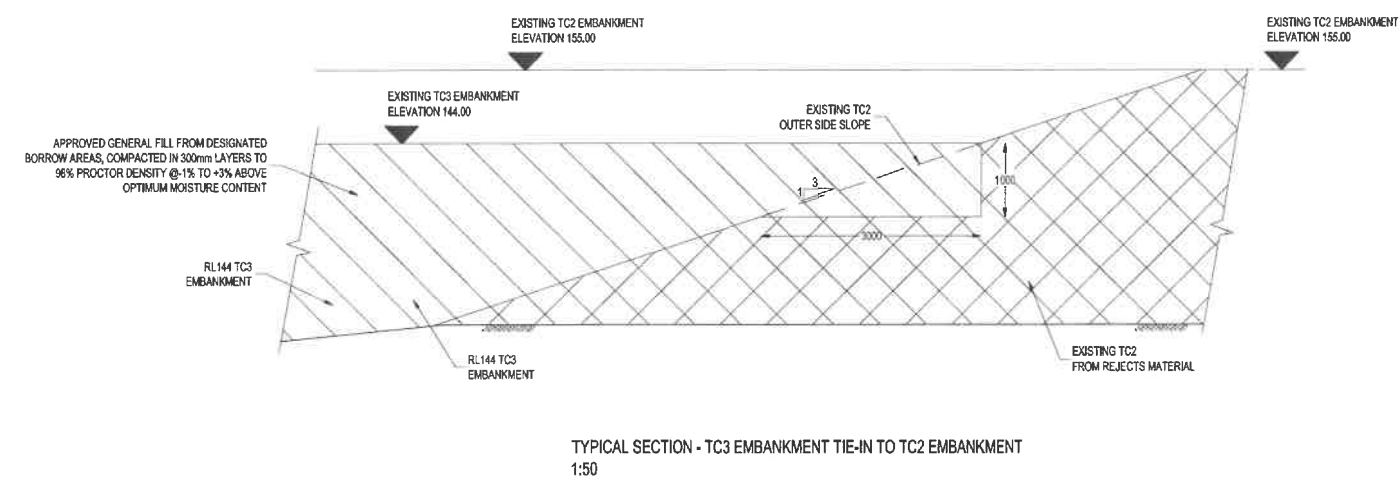
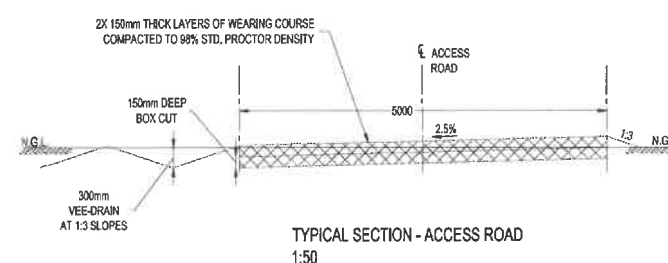
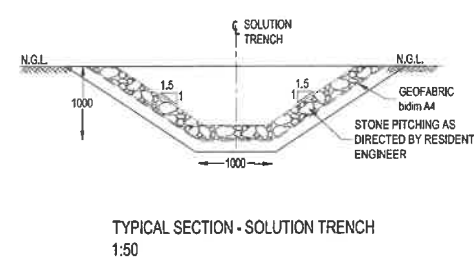


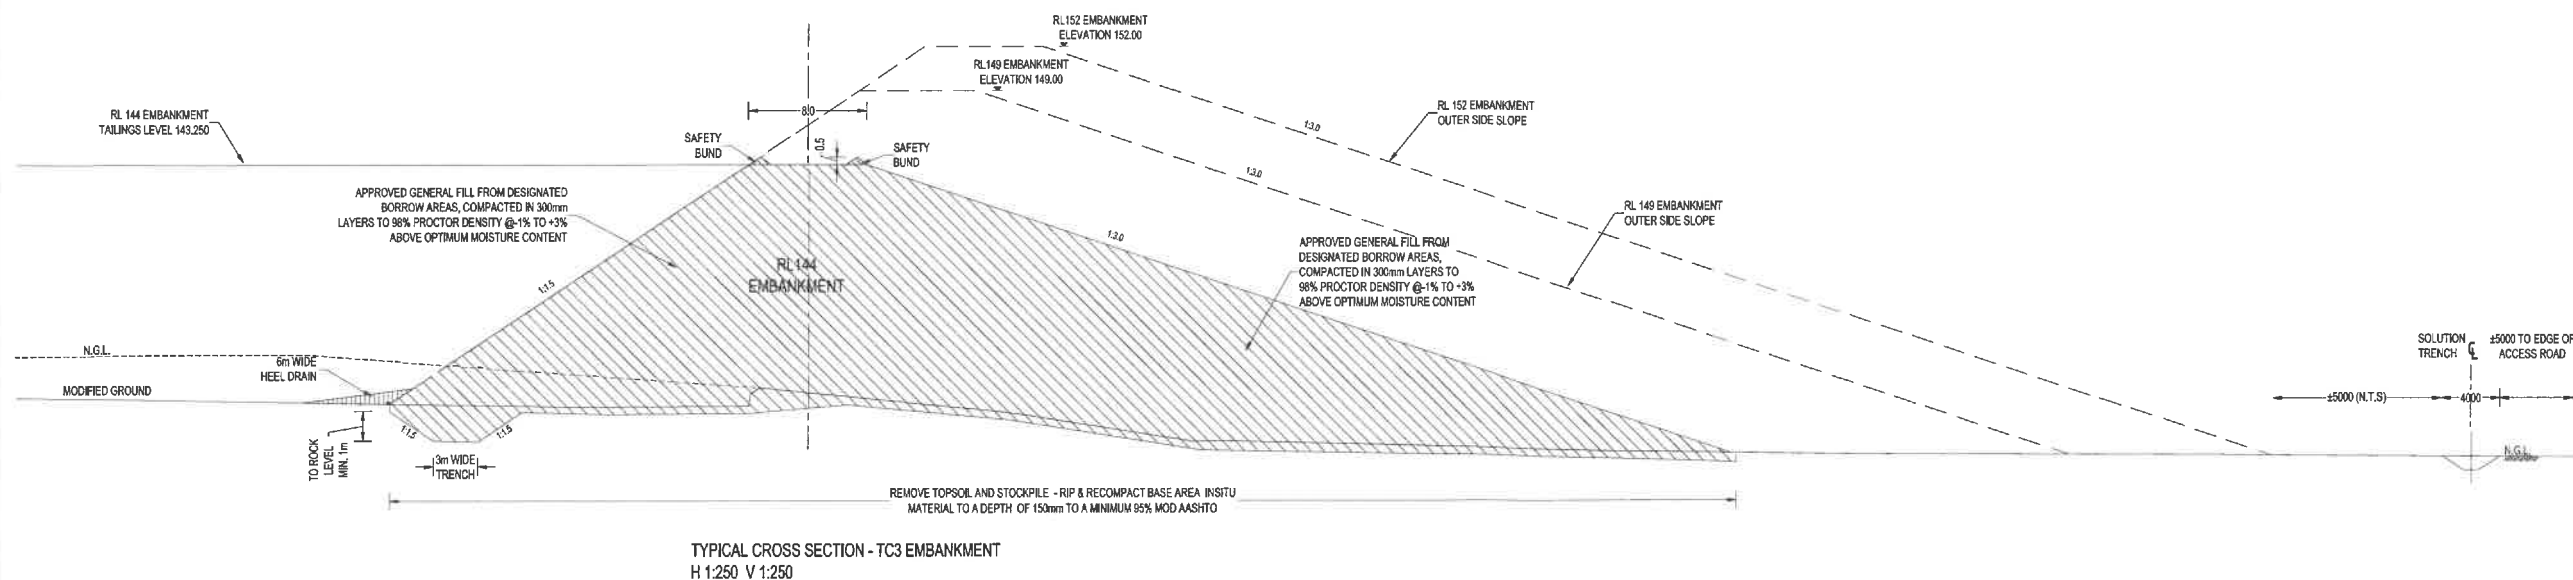

MARK	BY	DATE	REVISION DESCRIPTION	NOTES:	CLIENT:	PROJECT TITLE:	BY	CHECKED	APPROVED	PAPER SIZE:	EPC CONTRACTOR:	EPC CONSULTANT:	
A	FF	MAR 2020	PRELIMINARY / FOR INFORMATION AND ACCEPTANCE	This drawing is to be read in conjunction with all relevant drawings and contract specifications, which can be made available on request. Any discrepancies to be brought to engineer's attention prior to implementation of any work.	MINAS DE BENGUA LIMITADA BARRIO COMunal DE MATUNDO PARCELA Nº 163 CIDADE DE TETE, MOZAMBIQUE TEL: +258 252 20069	DESIGN VALIDATION AND SUPERVISION OF CONSTRUCTION FOR THE DEVELOPMENT OF TAILINGS STORAGE FACILITIES (TSF 3) AT BENGUA MINE, IN TETE PROVINCE, MOZAMBIQUE	DESIGNED: F. FERNANDO		NAME: W. MUPAZIRIWO	A1 - (841mm x 594mm)	 SWMO2-SVOSVE Ltd Ave. Emilia Dausse, No. 63 Maputo MOZAMBIQUE	 BCHOD 22 Yoka Ave Newlands, Harare ZIMBABWE	
0	FF	20.03.2020	FOR CONSTRUCTION				DRAFTED: F. FERNANDO		SIGN:	DATE: MAR 2020			
1	FF	24.04.2020	UPDATED ACCESS ROAD CROSS SECTION WITH DRAIN & SLOPE	- drawing only contractually valid if: * Marked for construction/preliminary for information. * Signed in both the checked and approved boxes. * Accompanied by an official SWMO2-SVOSVE drawing issue sheet. COPYRIGHT SWMO2-SVOSVE		CONTRACT N°: ICVL/TE/068/2019	CHECKED: T. MAROWA		DATE:	SCALE (H): AS SHOWN			
				This drawing is property of SWMO2-SVOSVE and should not be copied, photographed or reproduced in any manner whatsoever without prior written permission of SWMO2-SVOSVE, nor shall the concepts contained herein be used for any purposes other than that authorized under contractual arrangements with SWMO2-SVOSVE.		DRAWING TITLE: RL144 EMBANKMENT DETAILS R1	DRAWING NUMBER: M1446-STD-0030		REVISION: 1	SCALE (V)			

July 2020

SHEET NUMBER:

PLT FILE: MOZAMBIQUE TSF 3 DECANT STRUCTURES R1.14 CROSS SECTIONS DECANT STRUCTURES T1.DWG
PLT DATE: 19 May 2020

CONSTRUCTION

REV	BY	DATE	REVISION DESCRIPTION
0	FF	13.04.2020	FOR CONSTRUCTION
1	FF	12.06.2020	NEW DECANT ACCESS WALL PIPELINE CROSS SECTIONS

NOTES:
This drawing is to be read in conjunction with all relevant drawings and contract specifications, which can be made available on request. Any discrepancies to be brought to engineer's attention prior to implementation of any work.
- drawing only contractually valid if:
* Marked for construction/preliminary information.
* Signed in both the checked and approved boxes.
* Accompanied by an official SHMOZ-SVOSVE drawing issue sheet.
COPYRIGHT SHMOZ-SVOSVE
This drawing is property of SHMOZ-SVOSVE and should not be copied, photographed or reproduced in any manner whatsoever without prior written permission of SHMOZ-SVOSVE. No shall the contents contained within be used for any purposes other than that authorized under contractual arrangements with SHMOZ-SVOSVE.

CLIENT:
MINAS DE BENGALIMITADA
BARRIO COMUNAL DE MATUNDO
PARCELA Nº 103
CIDADE DE TETE, MOZAMBIQUE

TEL: +258 252 20059

PROJECT TITLE:
DESIGN VALIDATION AND SUPERVISION OF CONSTRUCTION FOR THE
DEVELOPMENT OF TAILINGS STORAGE FACILITIES (TSF 3) AT BENGAL MINE, IN
TETE PROVINCE, MOZAMBIQUE

CONTRACT Nº: ICVLTE/068/2019

DRAWING TITLE:
RL144 CROSS SECTIONS DECANT STRUCTURES R1

BY	CHECKED	APPROVED	PAPER SIZE:
DESIGNED: F. FERNANDO		NAME: W. MUPAZVIRIWO	A1 - (841mm x 594mm)
DRAFTED: F. FERNANDO		SIGN:	DATE: JAN 2020
CHECKED: T. MAROWA		DATE:	SCALE (H): 1:500 (FOR SECTIONS)
DRAWING NUMBER: M1446-CS-0024		REVISION: 1	SCALE (V):

GENERAL LAYOUT
1:1250
(EXTRACT INDICATING DECANT ACCESS WALL CROSS SECTIONS LINES)





EPC CONTRACTOR:

EPC CONSULTANT:
SHMOZ-SVOSVE Lda
Av. Emilia Dantas,
No. 10
Maputo
MOZAMBIQUE




SW REFERENCE:
M1446-CS-0024






SHEET NUMBER

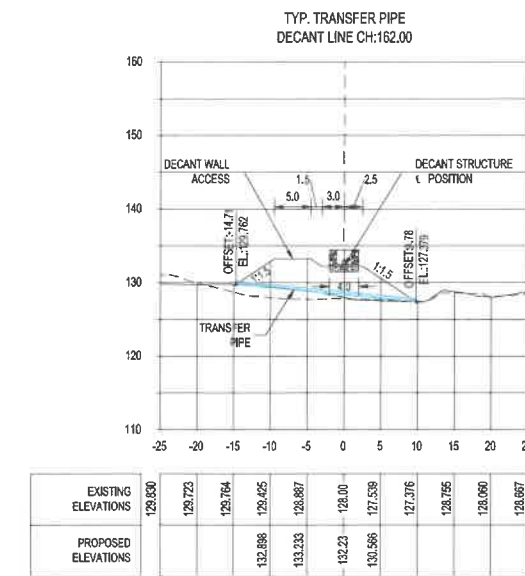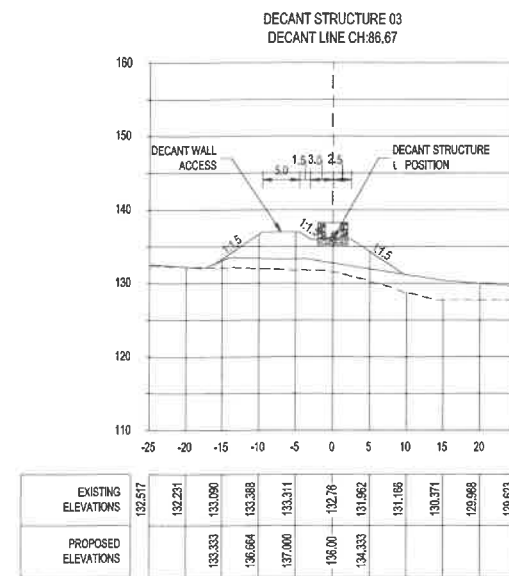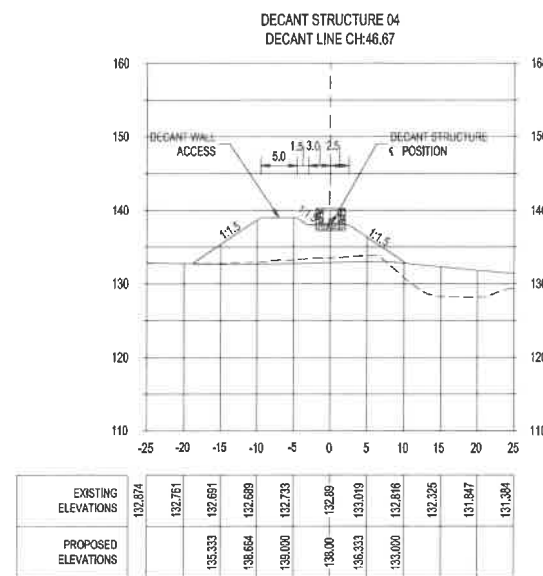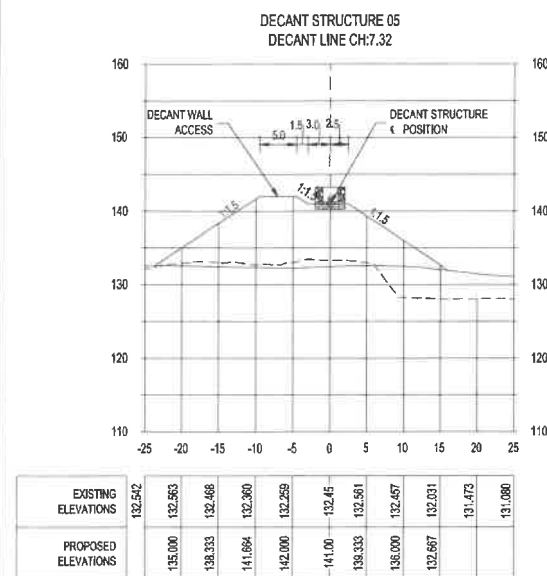

LEGEND:
— PROPOSED GROUND LEVEL
--- EXISTING GROUND LEVEL
--- MODIFIED GROUND LEVEL
TTP 05
TAILINGS TRANSFER PIPE No. 05

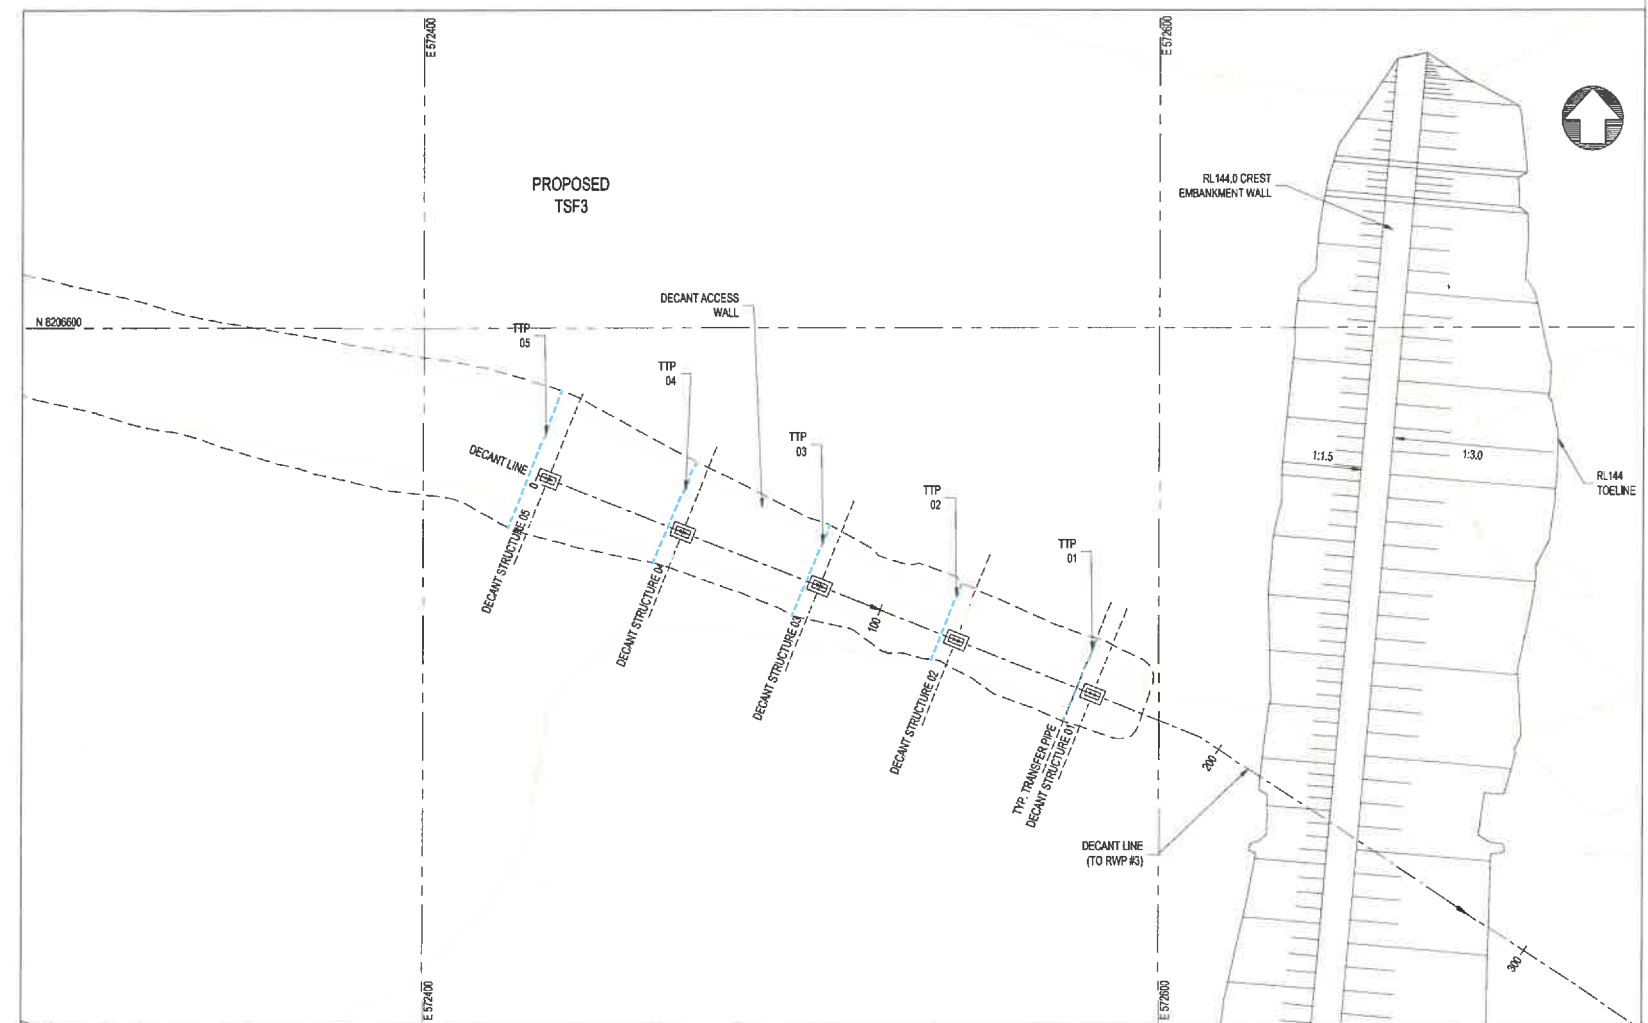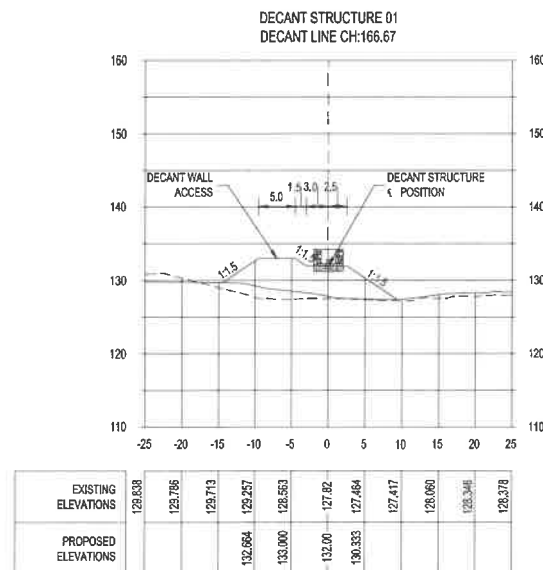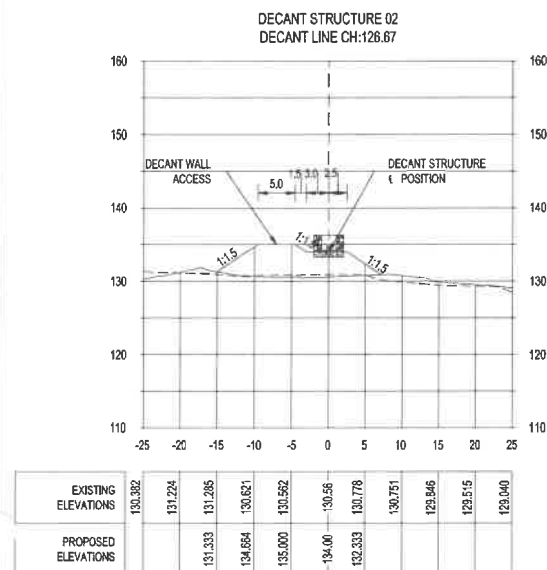

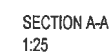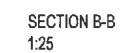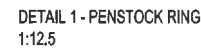

SHEET NUMBER: 

